


Note:

Open graded mixture OG19.0 mm should be QC/QA-HMA, 5, 76. For all other mixtures, see Section 52-9.02 to determine the appropriate HMA mixture designation.

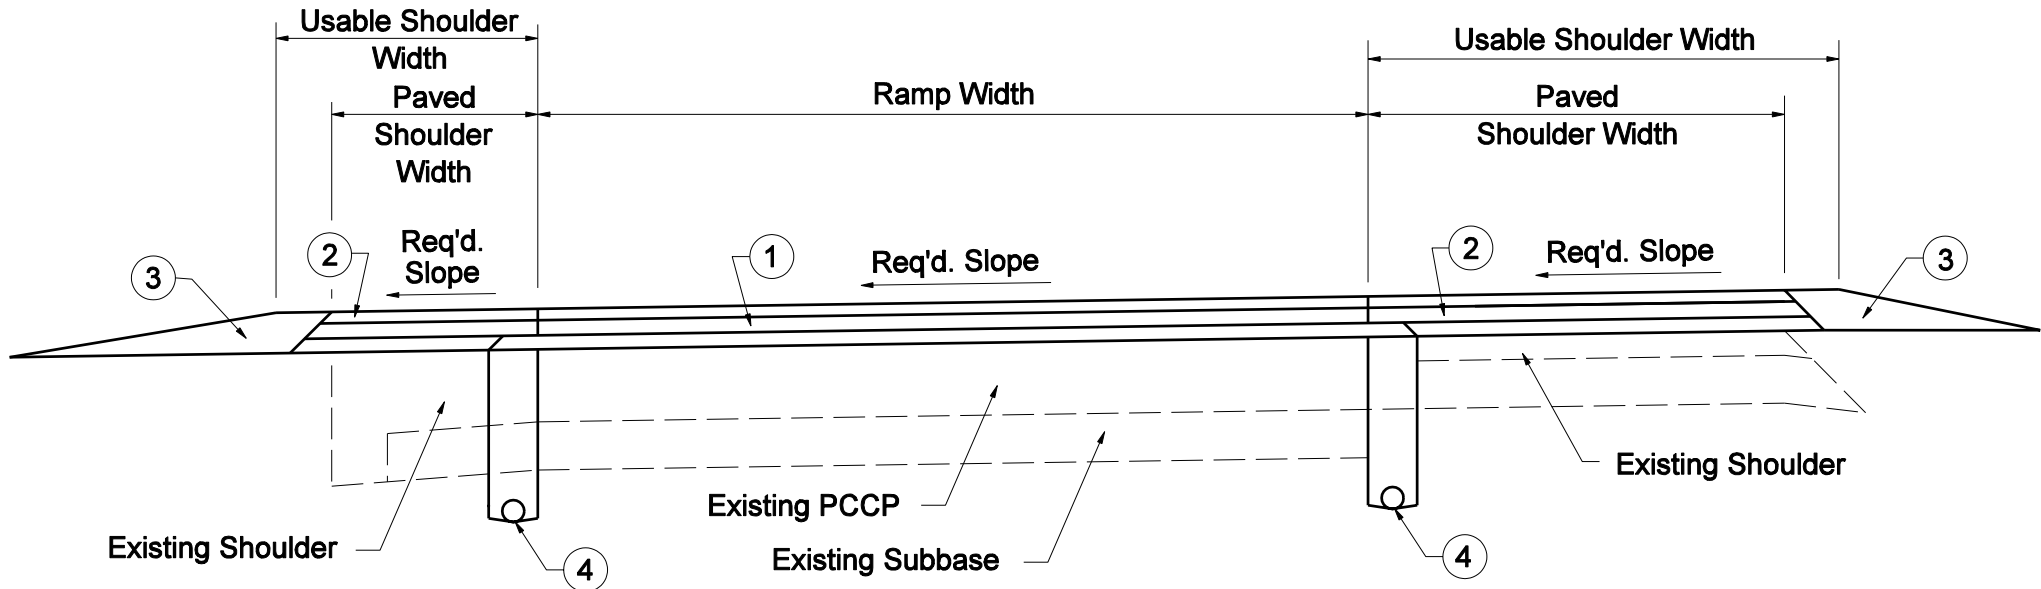

Ramp

- ① 90 kg/m² HMA Surface 9.5 mm on
120 kg/m² HMA Intermediate 12.5 mm on
120 kg/m² QC/QA-HMA, 5, 76, Intermediate OG19.0 mm

Shoulder

- ② 90 kg/m² HMA Surface 9.5 mm on
240 kg/m² HMA Base 25.0 mm
- ③ Variable-Depth Compacted Aggregate, No. 53
- ④ Pipe, Type 4, Circular, 100 mm (See Figure 52-13K for Retrofit Underdrain Detail)

RAMP WITH OVERLAY

Figure 52-13U